


Ablaufschacht: Aufsatz 500x500 Pultform - Bordrinne

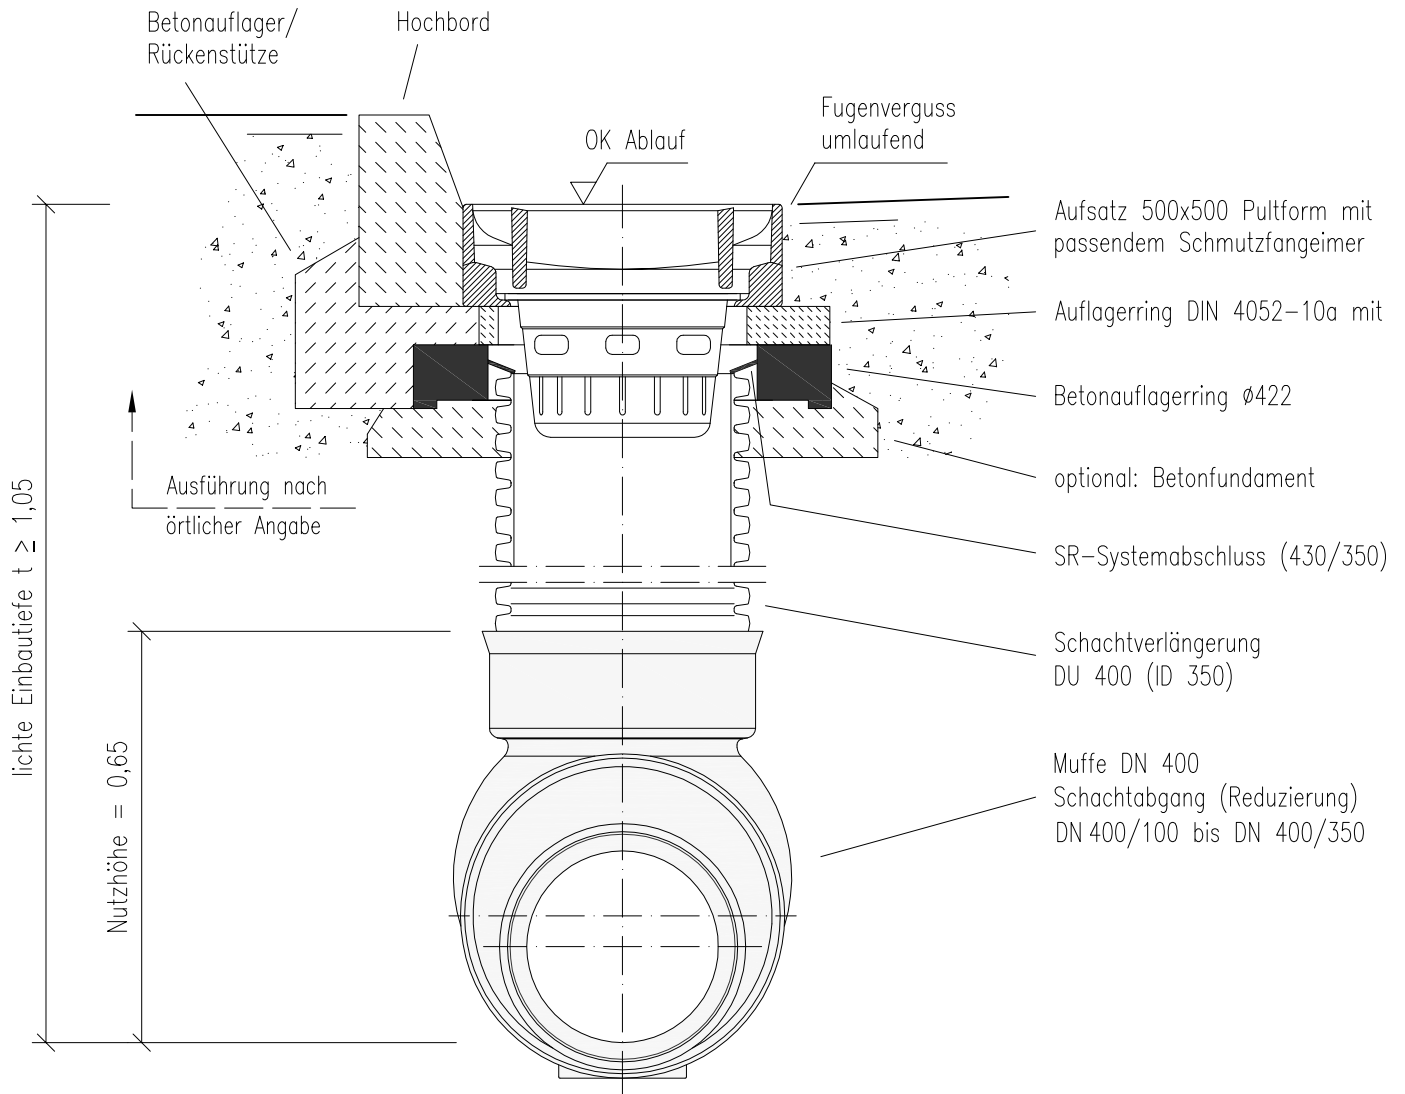

Schachtgrundkörper
MULTI-inspect 400

Diese schematische Zeichnung zeigt eine mögliche Variante eines Schachtsystem-
aufbaus mit ergänzenden Bauteilen.
Die projektbezogene Ausführung ist unter Berücksichtigung der örtlichen Lage- und
Höhenzwangspunkte abzustimmen. Eine Freigabe ist bauseits einzuholen.
Änderungen vorbehalten.

Das Urheberrecht an dieser Zeichnung und sämtlichen
Beilagen verbleibt uns. Sie sind dem Empfänger nur
zum persönlichen Gebrauch anvertraut, sie dürfen nicht
vervielfältigt, auch nicht dritten Personen, insbesondere
Wettbewerbern, mitgeteilt oder ihnen zugänglich gemacht
werden. Widerrechtliche Benutzung durch den Empfänger
oder Dritte hat zivil- und strafrechtliche Folgen.

The copyright of this drawing and of all additions
remains with us. They are entrusted to the receiver
only for personal use and it is not allowed to copy
them nor to inform or hand them to third persons,
specially not to competitors. Illegal use by the receiver
or third persons has civil and penal consequences.

	Datum	Name
Bearb.	01.08.18	Krell
Gepr.		

HEGLER PLASTIK

MULTI-inspect 400
Ablaufschacht: Aufsatz 500x500 Bordrinne

Zchnng.Nr.

18 0353 1 4

Maßstab
1:12

