


Kontroll-/Inspektionsschacht: Abdeckung o./m. Ventilation Einlaufschacht: Abdeckung Einlaufrost

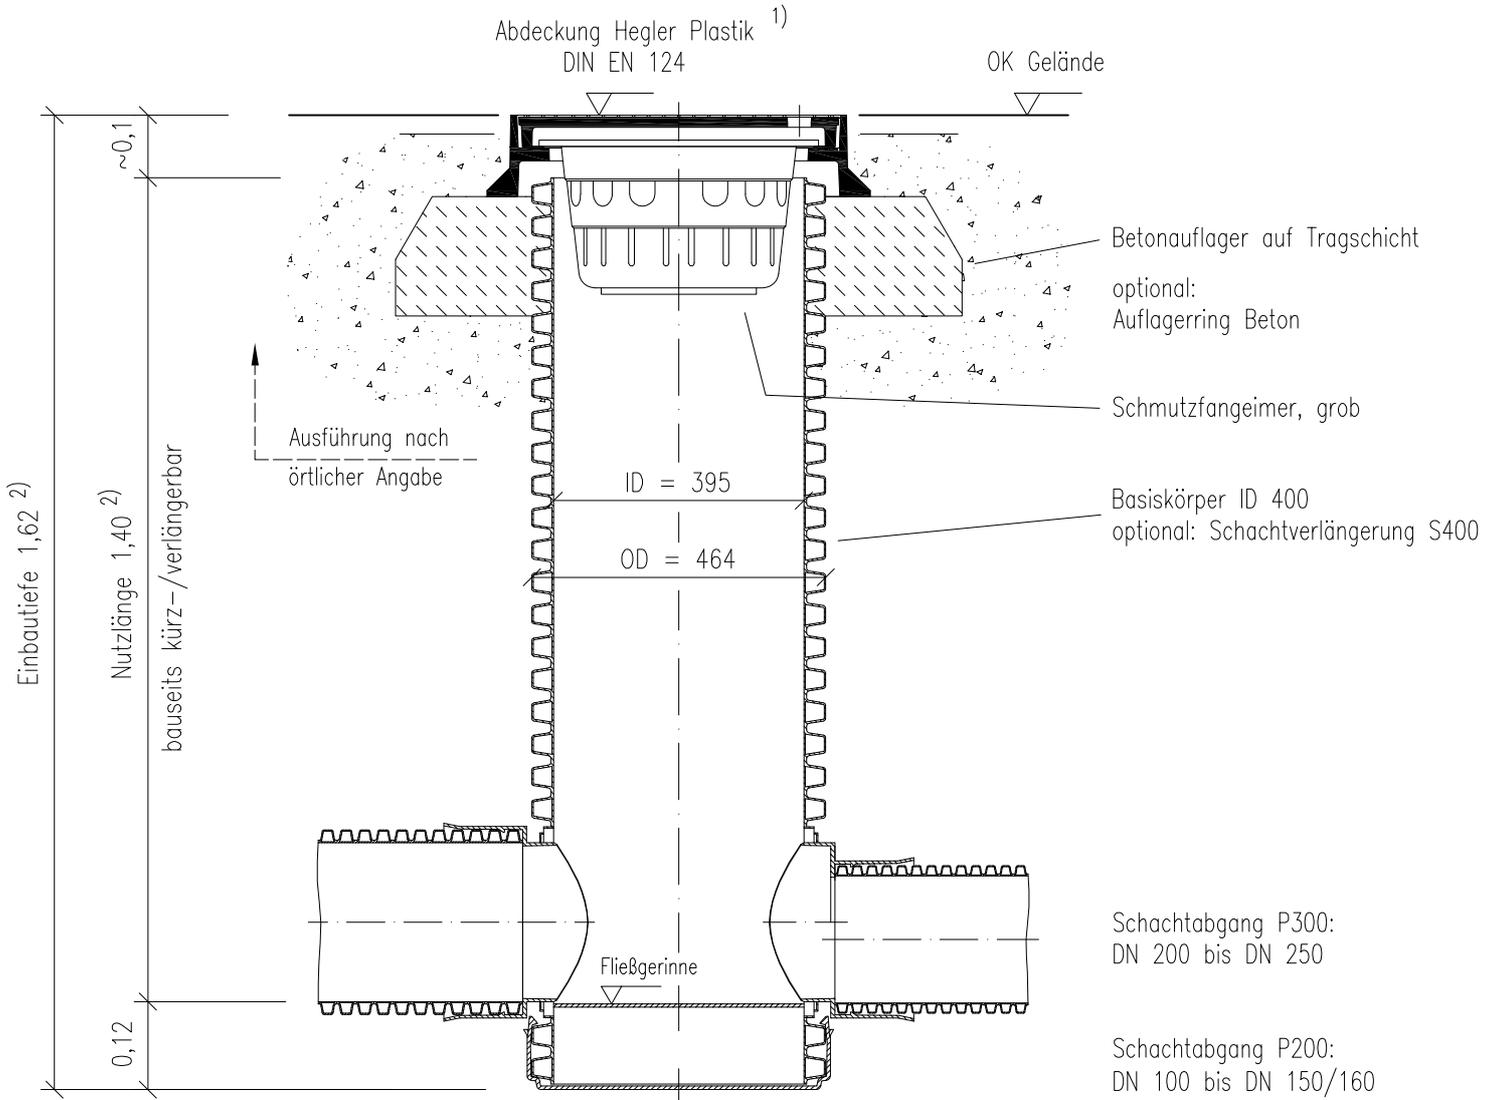

SIRO-inspect S 400
optional:
mit Fließgerinneinsatz

Modulschacht mit bis zu
4 Anschlussmöglichkeiten im 90° Raster

Diese schematische Zeichnung zeigt eine mögliche Variante eines Schachtsystem-
aufbaus mit ergänzenden Bauteilen.
Die projektbezogene Ausführung ist unter Berücksichtigung der örtlichen Lage- und
Höhenzwangspunkte abzustimmen. Eine Freigabe ist bauseits einzuholen.
Änderungen vorbehalten.

1) Einbauhinweis zu Abdeckungen beachten.
2) Einbautiefe gemäß Rohrstatik beachten.
Schachtausführung für Sickerrohr/nicht mediendicht

Das Urheberrecht an dieser Zeichnung und sämtlichen Beilagen verbleibt uns. Sie sind dem Empfänger nur zum persönlichen Gebrauch anvertraut, sie dürfen nicht vervielfältigt, auch nicht dritten Personen, insbesondere Wettbewerbern, mitgeteilt oder ihnen zugänglich gemacht werden. Widersrechtliche Benutzung durch den Empfänger oder Dritte hat zivil- und strafrechtliche Folgen.		Datum	Name	SIRO-inspect S 400 Modulschacht für Sickerrohrsysteme	Maßstab 1:12
	Bearb.	29.04.2021	Krell		
The copyright of this drawing and of all additions remains with us. They are entrusted to the receiver only for personal use and it is not allowed to copy them nor to inform or hand them to third persons, specially not to competitors. Illegal use by the receiver or third persons has civil and penal consequences.	Gepr.			Zchnng.Nr.	18 0385 1 4
	HEGLER PLASTIK				